



ISSUE	MODIFICATION	DATE

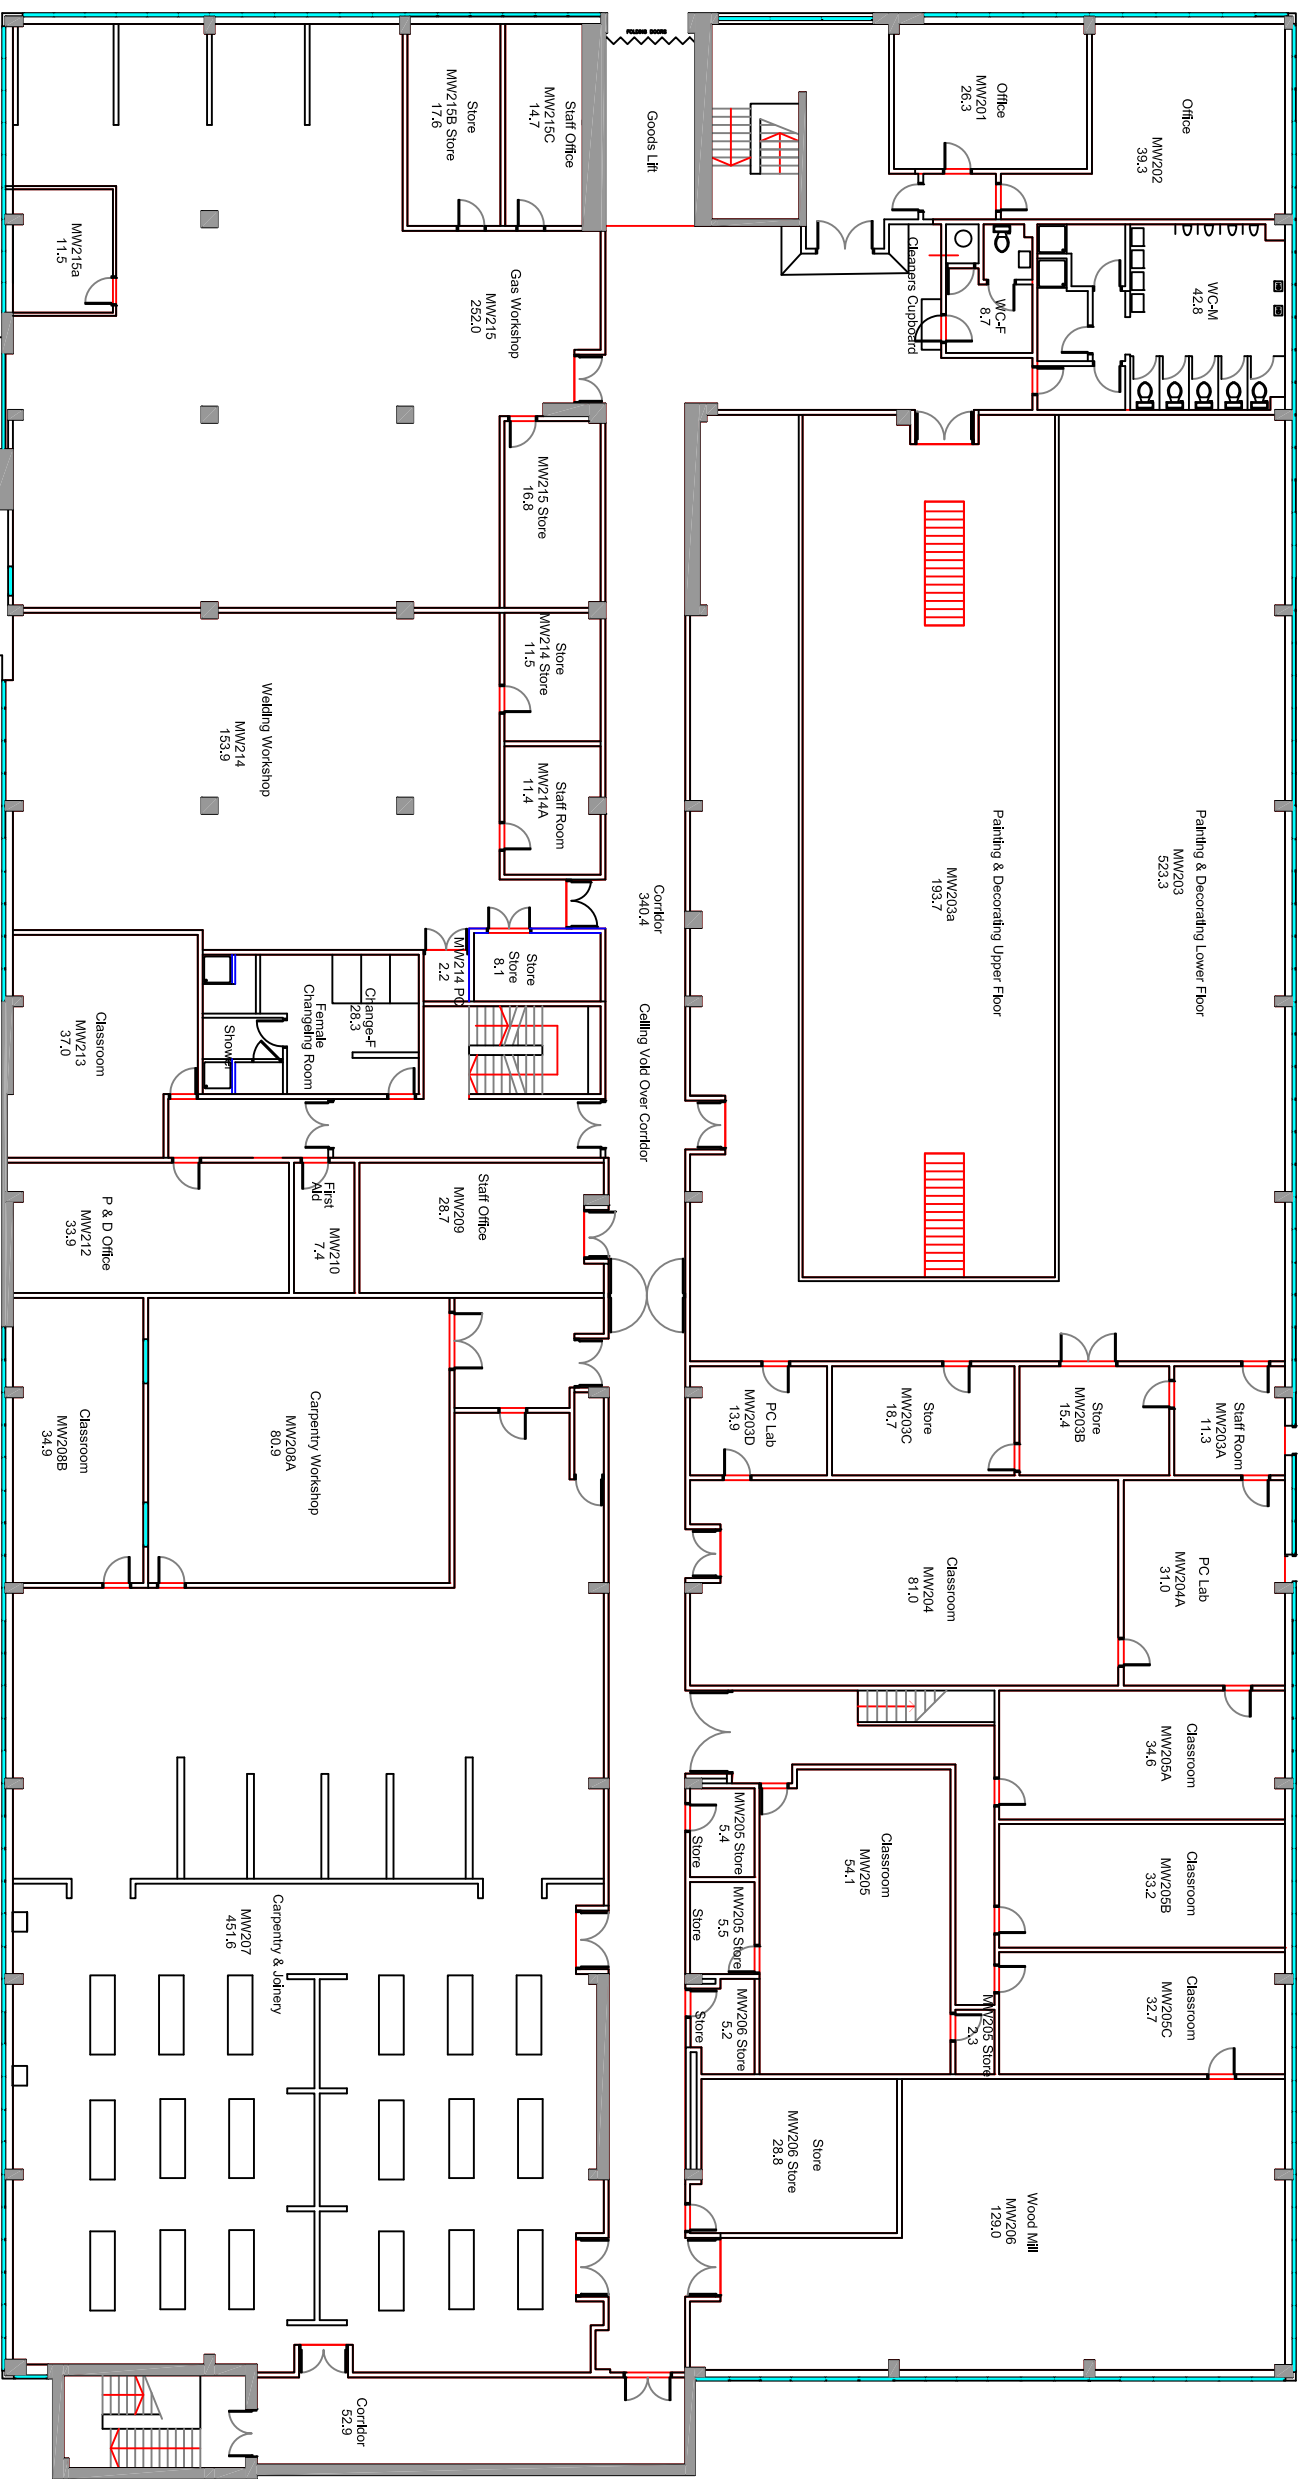

AREA		
ROOM	AREA	Layer
MW205 Store	5.5	A\$, Classrooms
MW205B	33.2	A\$, Classrooms
MW204	81.0	A\$, Classrooms
MW208B	34.9	A\$, Classrooms
MW205	54.1	A\$, Classrooms
MW205C	32.7	A\$, Classrooms
MW205 Store	2.3	A\$, Classrooms
MW213	37.0	A\$, Classrooms
MW206 Store	5.2	A\$, Classrooms
MW205 Store	5.4	A\$, Classrooms
Corridor	52.9	A\$, Corridor/Toilets
WC-M	42.8	A\$, Corridor/Toilets
Change-F	28.3	A\$, Corridor/Toilets
Corridor	340.4	A\$, Corridor/Toilets
MW205A	34.6	A\$, Corridor/Toilets
WC-F	8.7	A\$, Corridor/Toilets
MW214	153.9	A\$, Laboratories
MW215 Store	16.8	A\$, Laboratories
MW215	252.0	A\$, Laboratories
MW203B	15.4	A\$, Laboratories
MW203C	18.7	A\$, Laboratories
MW204A	31.0	A\$, Laboratories
MW206	129.0	A\$, Laboratories
MW203D	13.9	A\$, Laboratories
MW206 Store	28.8	A\$, Laboratories
MW207	451.6	A\$, Laboratories
MW214 Store	11.5	A\$, Laboratories
MW215B Store	17.6	A\$, Laboratories
MW208A	80.9	A\$, Laboratories
MW214 PC	2.2	A\$, Laboratories
MW203	523.3	A\$, Laboratories
MW215a	11.5	A\$, Laboratories
MW203a	193.7	A\$, Laboratories
MW201	26.3	A\$, Staffrooms
MW202	39.3	A\$, Staffrooms
MW215C	14.7	A\$, Staffrooms
MW212	33.9	A\$, Staffrooms
MW209	28.7	A\$, Staffrooms
MW214A	11.4	A\$, Staffrooms
MW203A	11.3	A\$, Staffrooms
MW210	7.4	A\$, Storage
Store	8.1	A\$, Storage

CLASSROOMS
LABORATORIES & WORKSHOPS
LIBRARIES & LRC's
STAFF WORKROOMS
ADMINISTRATION
FUNCTION HALLS
REFECTORIES
COMMUNIAL & SOCIAL
STORAGE/ CLEANING/CARE TAKING/FIRST AID
CORRIDOR / TOILETS
Crèches / Nurseries
DERELICT / NOT IN USE

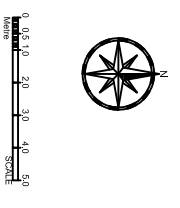

McWILLIAM BUILDING
st

Client	Lewisham College		
Title	Curret Layout AREA MAP		
Site	Deptford		
Designed by	P. Nicholas	Drawing No.	QOG-Mc I -A3
File name	0	Date	June '07
Scale	1:200@A3		Rev.
Quay Office Group 114-126 Westmoor Street London SE7 8NQ Tel: 020 8858 4748 Fax: 020 8858 3139 Mobile: 07785 390247 E-mail: pauln@quayofficegroup.com			