



ISSUE	MODIFICATION	DATE

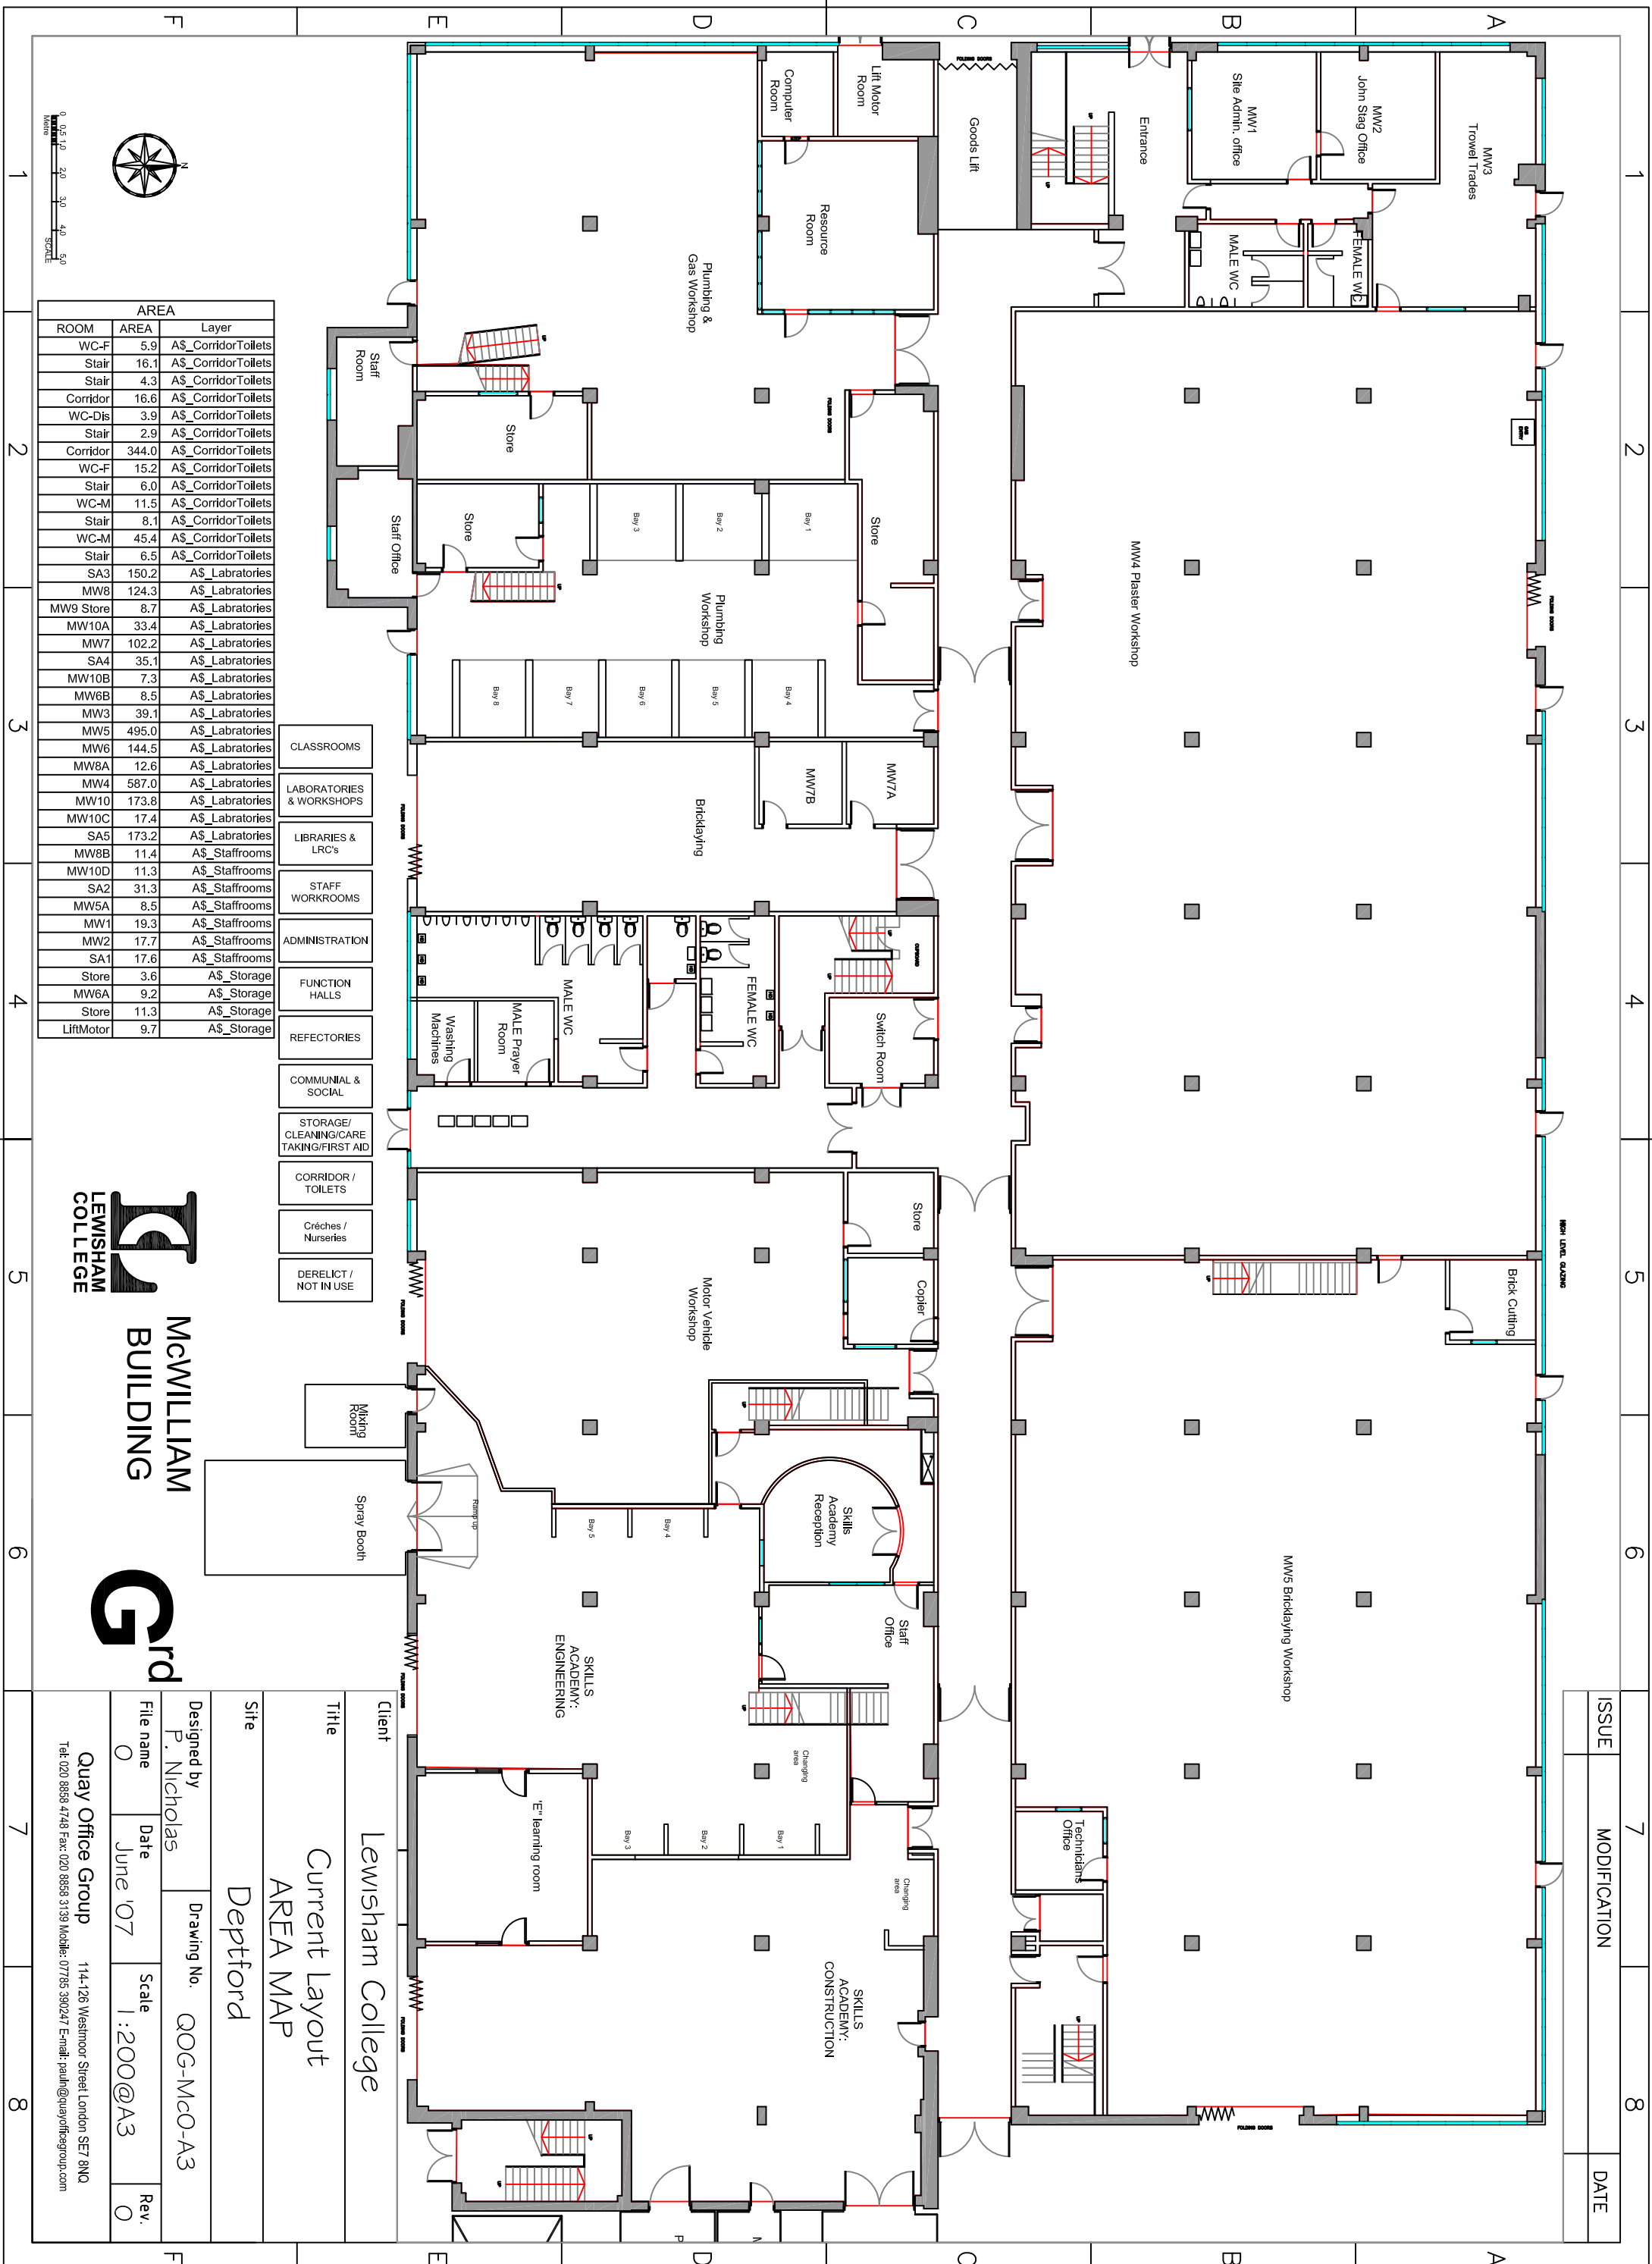

AREA		
ROOM	AREA	Layer
WC-F	5.9	A\$_CorridorToilets
Stair	16.1	A\$_CorridorToilets
Stair	4.3	A\$_CorridorToilets
Corridor	16.6	A\$_CorridorToilets
WC-Dis	3.9	A\$_CorridorToilets
Stair	2.9	A\$_CorridorToilets
Corridor	344.0	A\$_CorridorToilets
WC-F	15.2	A\$_CorridorToilets
Stair	6.0	A\$_CorridorToilets
WC-M	11.5	A\$_CorridorToilets
Stair	8.1	A\$_CorridorToilets
WC-M	45.4	A\$_CorridorToilets
Stair	6.5	A\$_CorridorToilets
SA3	150.2	A\$_Laboratories
MW8	124.3	A\$_Laboratories
MW9 Store	8.7	A\$_Laboratories
MW10A	33.4	A\$_Laboratories
MW7	102.2	A\$_Laboratories
SA4	35.1	A\$_Laboratories
MW10B	7.3	A\$_Laboratories
MW6B	8.5	A\$_Laboratories
MW3	39.1	A\$_Laboratories
MW5	495.0	A\$_Laboratories
MW6	144.5	A\$_Laboratories
MW8A	12.6	A\$_Laboratories
MW4	587.0	A\$_Laboratories
MW10	173.8	A\$_Laboratories
MW10C	17.4	A\$_Laboratories
SA5	173.2	A\$_Laboratories
MW8B	11.4	A\$_Staffrooms
MW10D	11.3	A\$_Staffrooms
SA2	31.3	A\$_Staffrooms
MW5A	8.5	A\$_Staffrooms
MW1	19.3	A\$_Staffrooms
MW2	17.7	A\$_Staffrooms
SA1	17.6	A\$_Staffrooms
Store	3.6	A\$_Storage
MW6A	9.2	A\$_Storage
Store	11.3	A\$_Storage
Lift/Motor	9.7	A\$_Storage

- CLASSROOMS
- LABORATORIES & WORKSHOPS
- LIBRARIES & LRC'S
- STAFF WORKROOMS
- ADMINISTRATION
- FUNCTION HALLS
- REFECTORIES
- COMMUNIAL & SOCIAL
- STORAGE/ CLEANING/CARE TAKING/FIRST AID
- CORRIDOR / TOILETS
- Crèches / Nurseries
- DERELICT / NOT IN USE

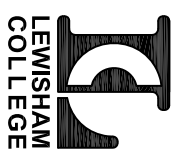

**McWILLIAM BUILDING**



Client	Lewisham College
Title	Current Layout AREA MAP
Site	Deptford

Designed by	P. Nicholas	Drawing No.	QOG-MCO-A3
-------------	-------------	-------------	------------

File name	0	Date	June '07	Scale	1:200@A3	Rev.	0
-----------	---	------	----------	-------	----------	------	---

Quay Office Group 114-126 Westmore Street London SE7 8NQ  
 Tel: 020 8858 4748 Fax: 020 8858 3139 Mobile: 07785 380247 E-mail: pauln@quayofficegroup.com